



FRONT ELEVATION
SCALE 1/4" = 1'-0"

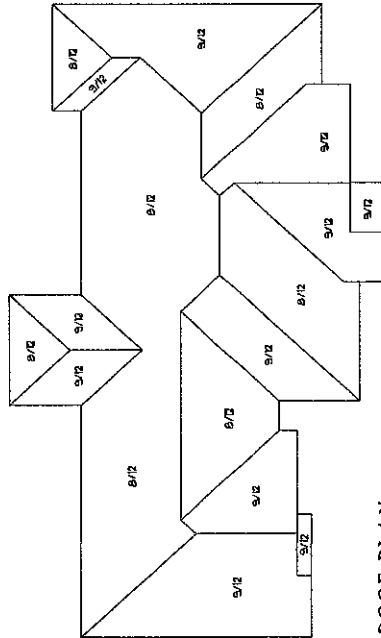

ROOF PLAN NOTES:
1. ALL ROOF PITCHES ARE 8/12 UNLESS OTHERWISE NOTED.
2. ALL ROOFING SHALL BE 30 YEAR WARRANTEED ASPH/FLT SHINGLES.
3. ALL ROOFING SHALL BE INSTALLED OVER A 1/2" OSB SHEATHING.
4. ALL ROOFING SHALL BE INSTALLED OVER A 2" MINIMUM INSULATION.
5. ALL ROOFING SHALL BE INSTALLED OVER A 1" MINIMUM DRAINAGE MAT.
6. ALL ROOFING SHALL BE INSTALLED OVER A 1/4" MINIMUM GUTTER.

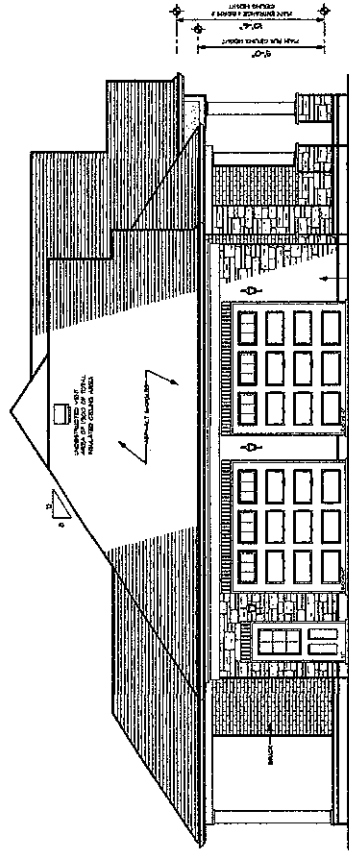

LEFT ELEVATION
SCALE 1/4" = 1'-0"

RIJUS Home & Design
DESIGN/ARCHITECTS INC.
11000 163rd Avenue, Suite 100, Maple Valley, WA 98149
PHONE: (206) 390-0000 FAX: (206) 390-0001
WWW.RIJUSDESIGN.COM

KEESMAAT
QUALITY BUILT CUSTOM HOMES
11000 163rd Avenue, Suite 100, Maple Valley, WA 98149
PHONE: (206) 390-0000 FAX: (206) 390-0001
WWW.KEESMAATHOMES.COM

MEYERS RESIDENCE

PROJECT NO: 11000 163rd Avenue, Suite 100, Maple Valley, WA 98149
DATE: 11/11/11
SCALE: AS NOTED
SUBJECT: MEYERS RESIDENCE
DRAWING TITLE: FRONT & LEFT ELEVATION
DRAWN BY: JASON SCHAEFER
PROJECT FILE #: RHF - 2011 - 1006
SHEET NO: 1 of 5
MONTH: 11/11

